


All Temporary TM Signage
Set-out Distances will be in
Accordance with Section C2.5
Table C2.2 of COP/TTM

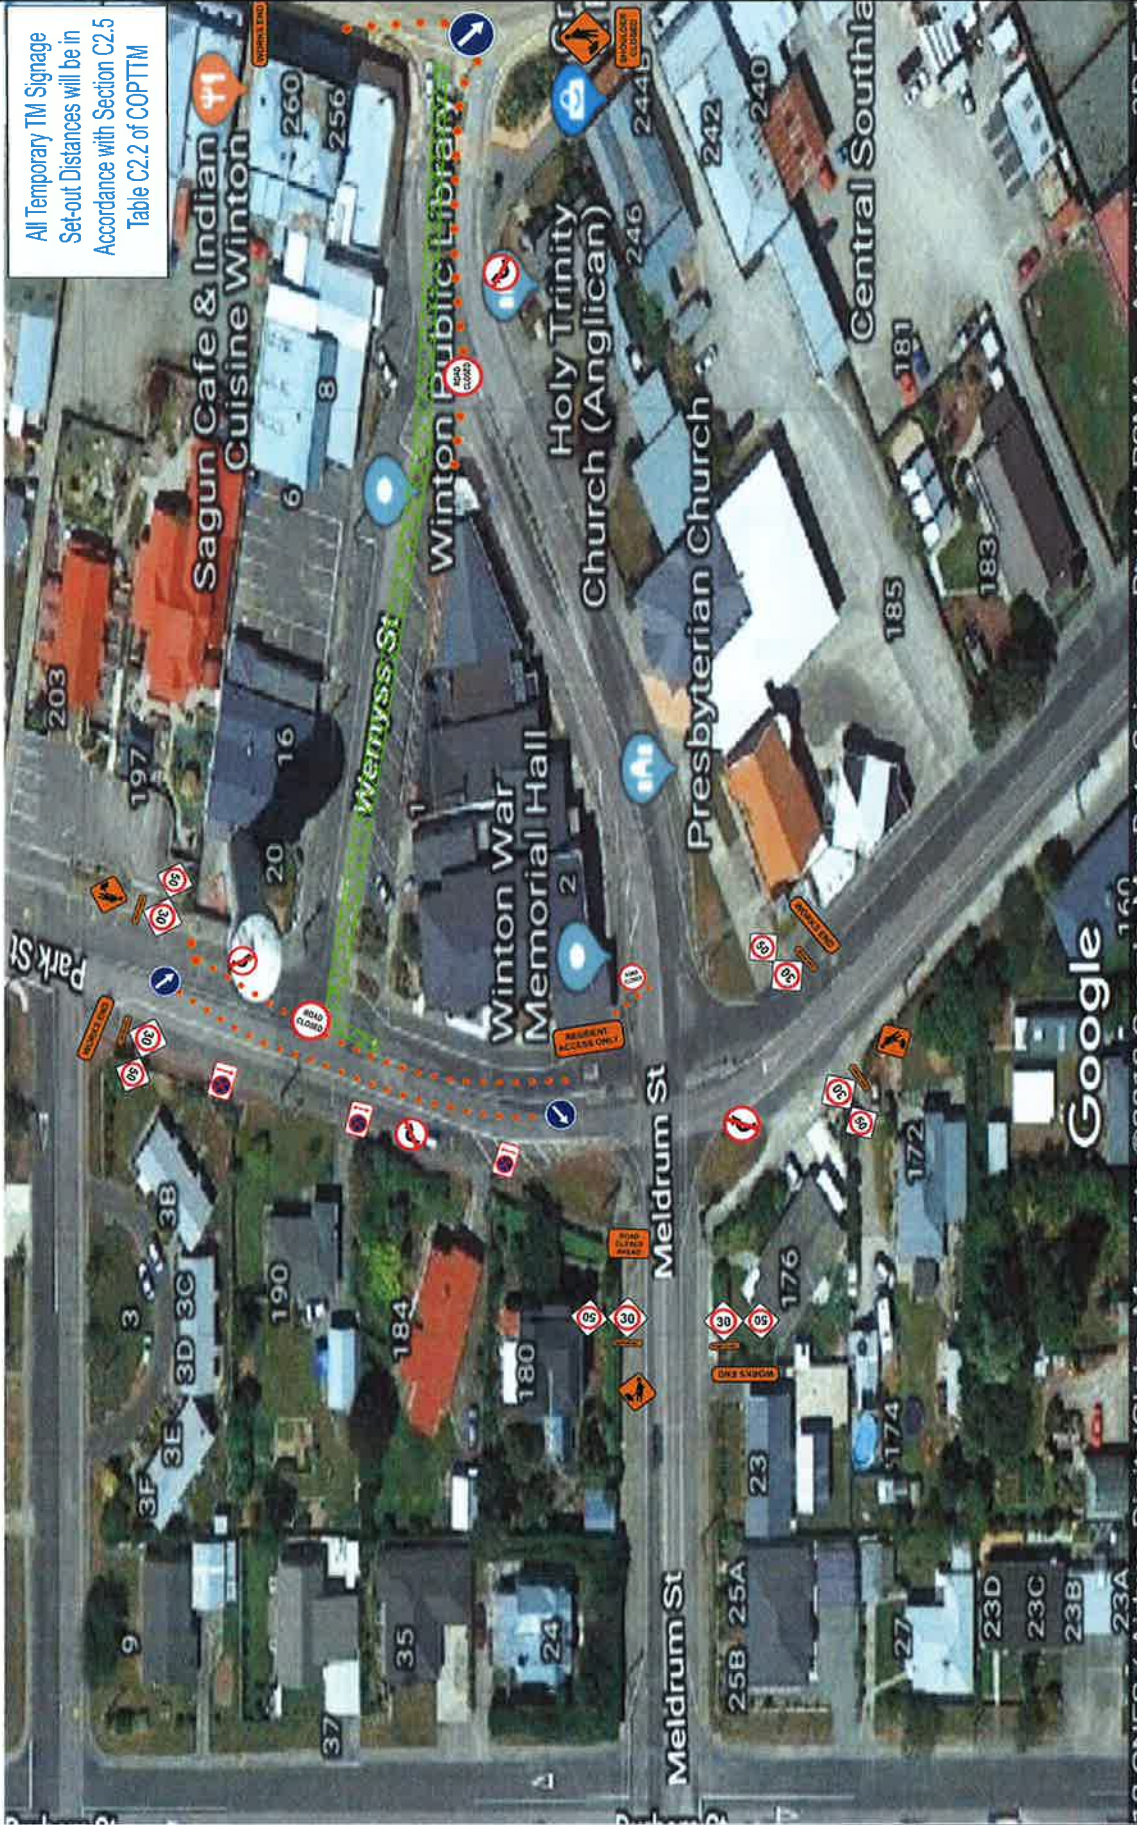

Winton

Drawn By: Daniel Grigg STMS: 07445

Date: 15/05/2018

STAGE:

Client: SOUTHLAND DISTRICT COUNCIL


Contract:

JOB NUMBER:



Traffic Management

All Temporary TM Signage
Set-out Distances will be in
Accordance with Section C2.5
Table C2.2 of COP/TM

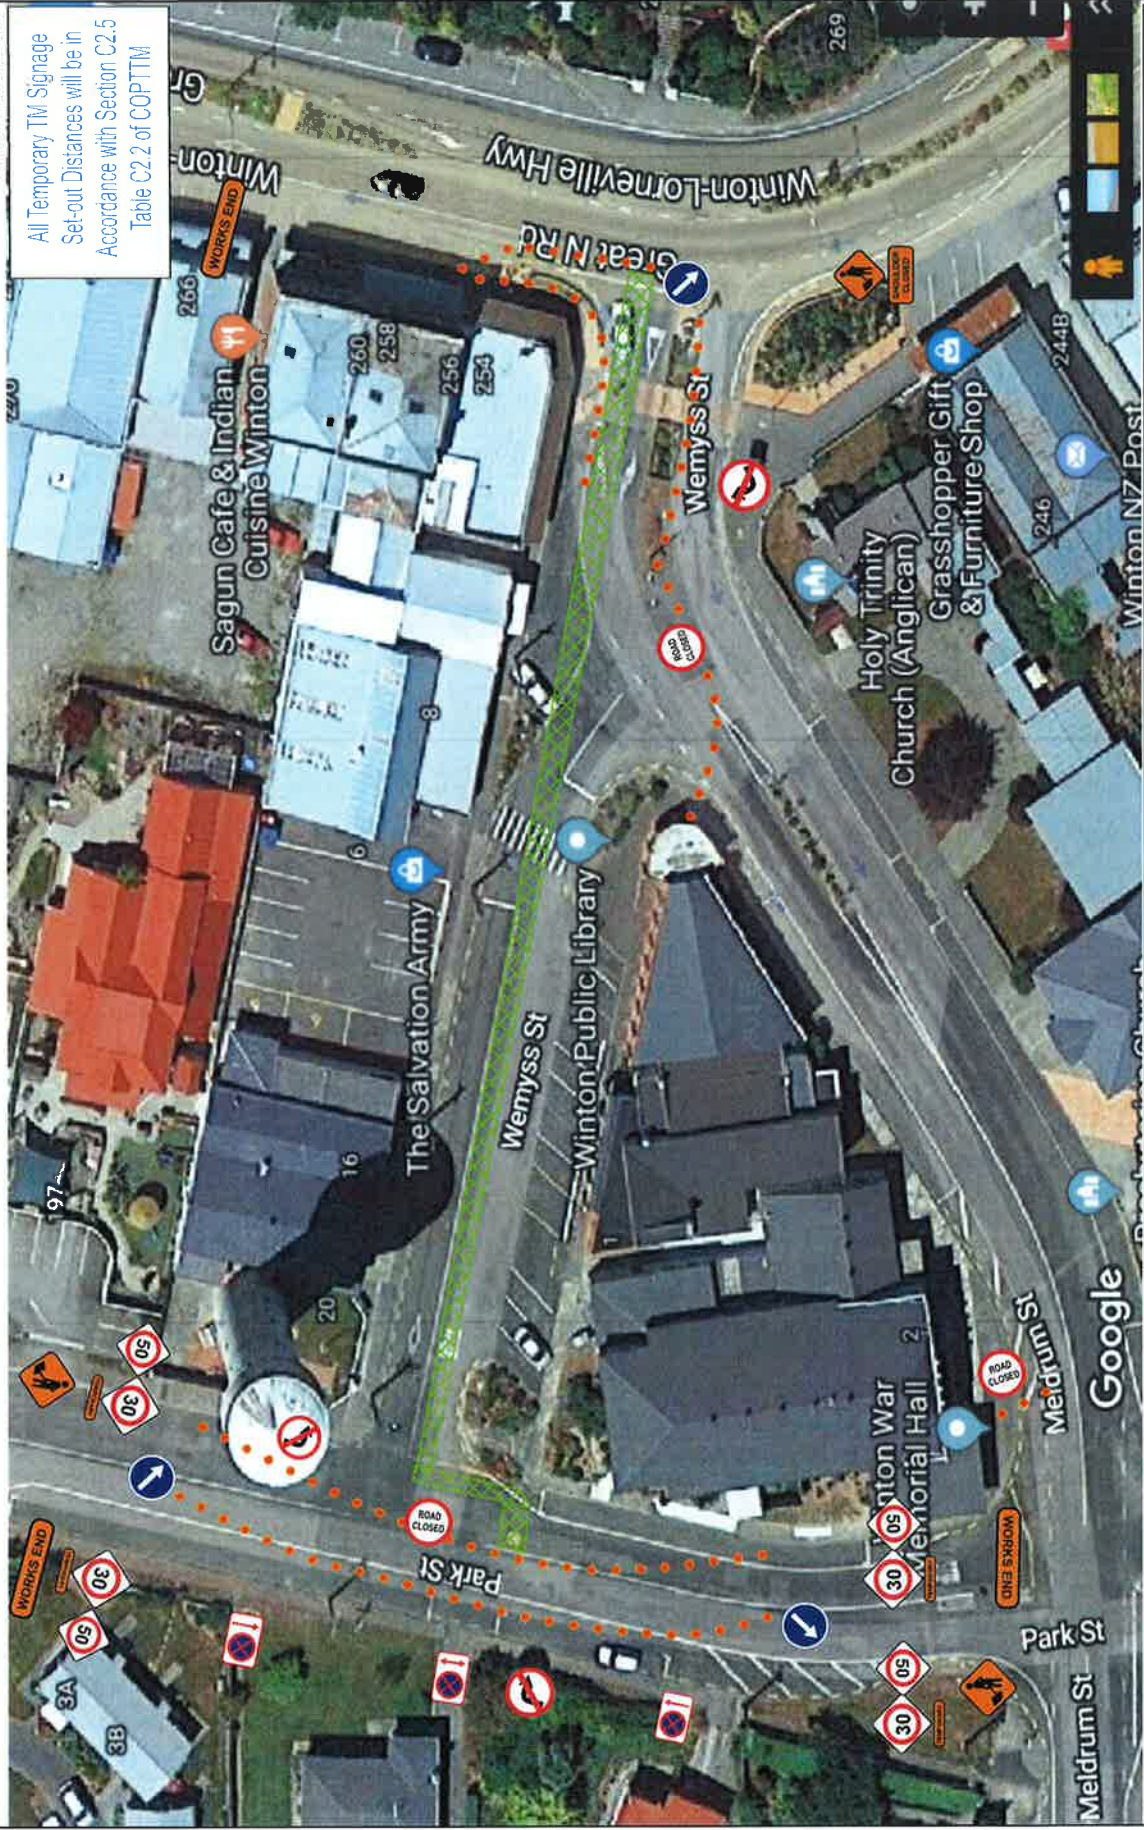

Winton	
Client: SOUTHLAND DISTRICT COUNCIL	Drawn By: Daniel Grigg STMS: 07445
Contract:	Date: 15/05/2018
JOB NUMBER:	STAGE:



Traffic Management

All Temporary TM Signage
Set-out Distances will be in
Accordance with Section C2.5
Table C2.2 of COPTM



Winton Meldrum St Detour

Drawn By: Daniel Grigg STMS: 07445
Date: 15/05/2018
STAGE:

Client: SOUTHLAND DISTRICT COUNCIL
Contract:
JOB NUMBER:



Fulton Hogan
Traffic Management